


PLAN VIEW

- NOTES:
1. TO BE USED FOR FORCE MAINS WITH A DISCHARGE PIPE OF 4" OR SMALLER OR ATTACHED TO CLOSED BOTTOM AIR/VACUUM RELEASE MANHOLES.
 2. ORIENT SO THAT FILTER IS LOCATED WITHIN SANITARY SEWER EASEMENT.

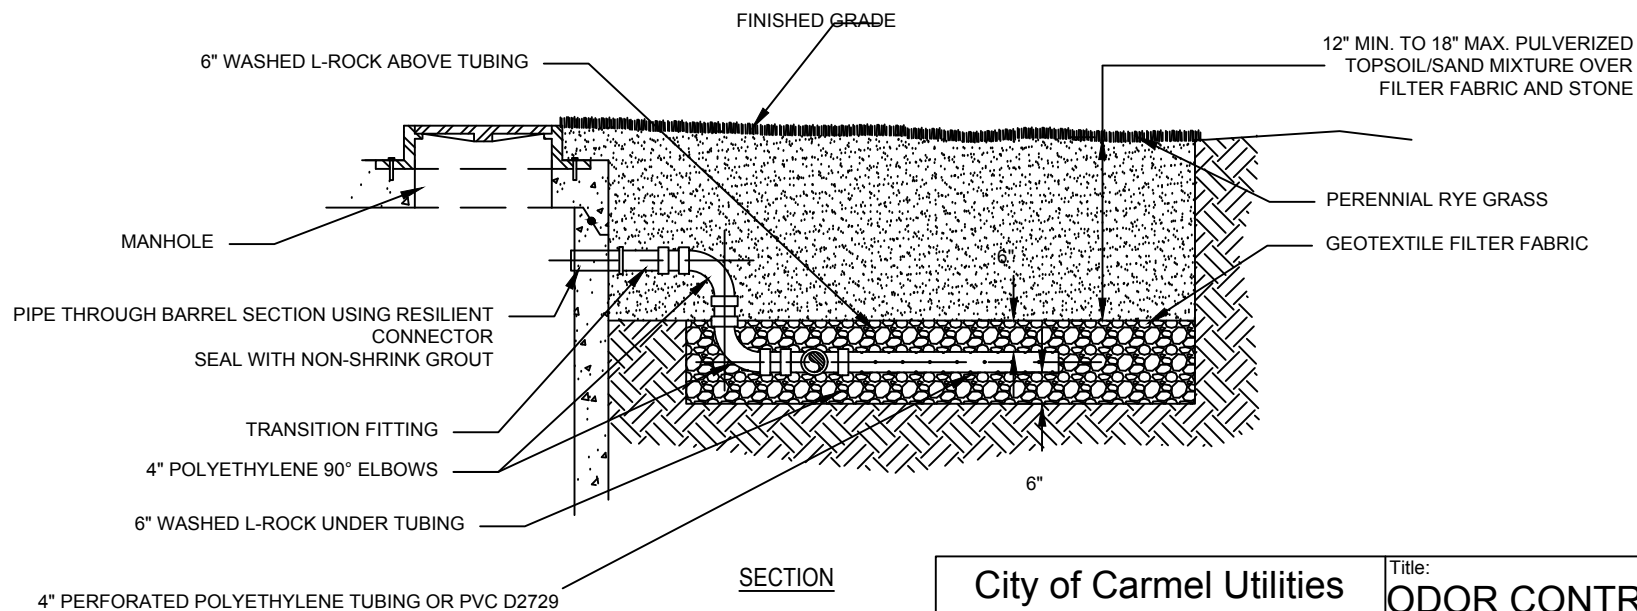

SECTION

City of Carmel Utilities
Standard Details

Title:
ODOR CONTROL EARTH
FILTER DETAIL

Date: January 2016

Scale: Not To Scale

Drawing: CS 29

Page 13